



Plan on Roof

(Scale 1 : 100)

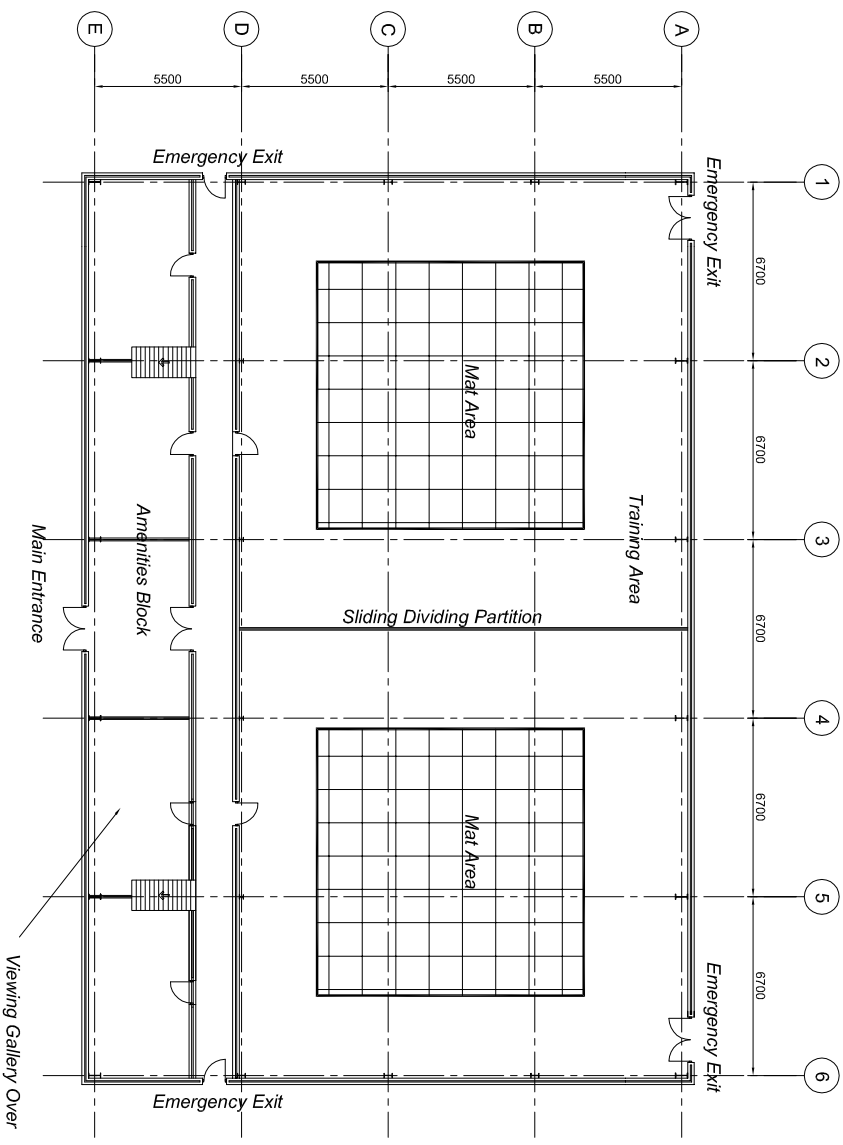


Ground Floor Plan

(Scale 1 : 100)

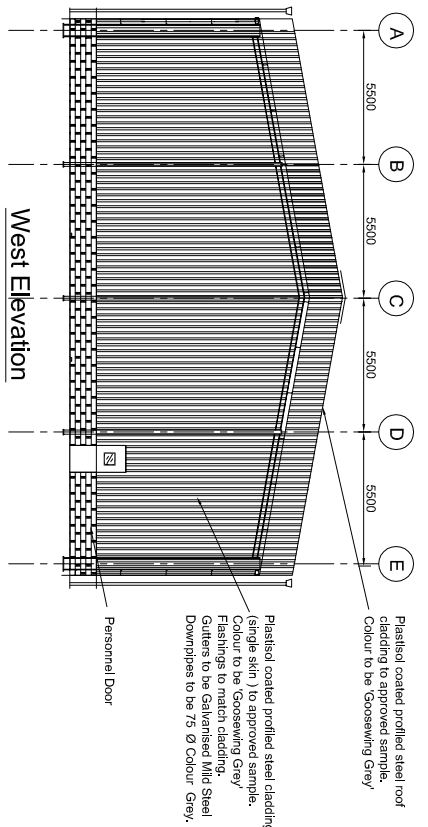


West Elevation (East Elevation Similar But Handed)

(Scale 1 : 100)

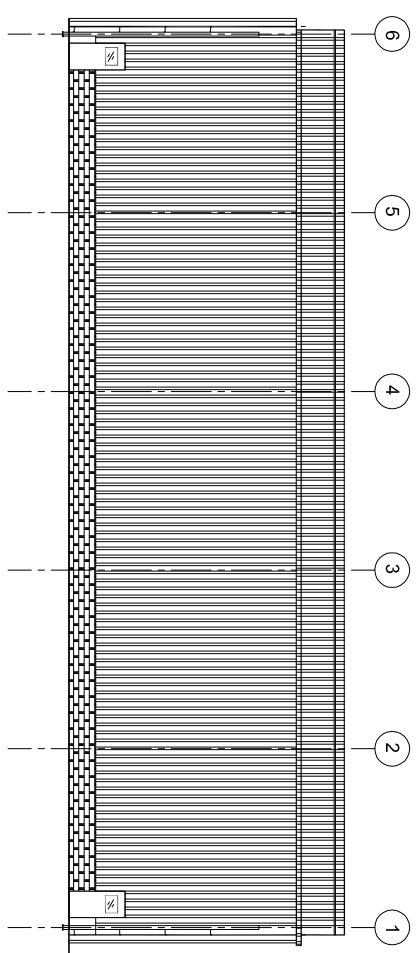

North Elevation

(Scale 1 : 100)

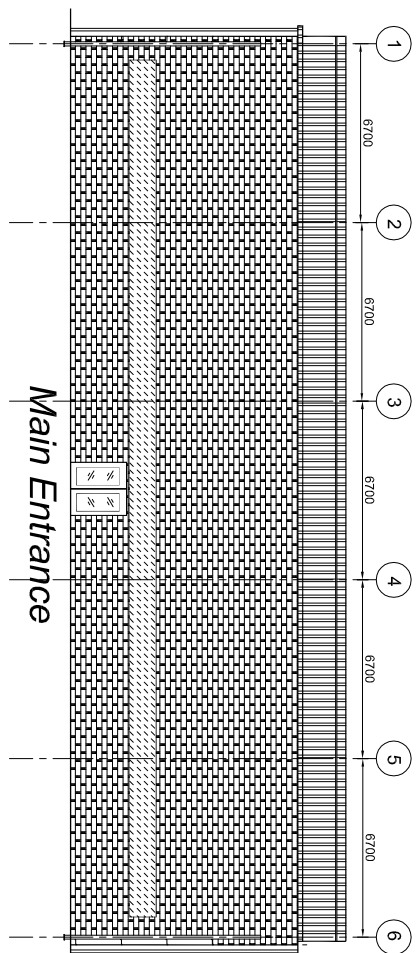

Main Entrance South Elevation

(Scale 1 : 100)

Rev	Date	Description	Drawn	Checked
A	28/10/07	Issued for planning approval		

Client: Carmarthen Judo Club
Project: New Dojo

Title: Indicative Plans and Elevations of Proposed New Judo Building

Designer	Drawn	Checked
11/03/07	JM/K	JM/K
Scale	Date	Approved
1:100 @ A0	28/10/07	
Drawing No	2006101	